

**LEGEND:**

- EXISTING LIMITED ACCESS
- PROPOSED LIMITED ACCESS

Curve RTE1150-2  
 PI - 5914.48  
 DELTA - 44° 49' 18" (RT)  
 D - 15° 54' 56"  
 T - 148.46'  
 L - 281.62'  
 R - 360.00'  
 PC - 57° 66.02  
 PT - 60° 47.64


CURVE DATA TABLE						
CURVE	DELTA	RADIUS	ARC	TANGENT	CH. BEARING	CHORD
1	17° 20' 07"	1008.33'	305.08'	153.71'	N 16° 17' 49" E	303.92'

Curve RTE1150-1  
 PI - 5150.23  
 DELTA - 33° 31' 47" (LT)  
 D - 15° 54' 56"  
 T - 108.45'  
 L - 210.67'  
 R - 360.00'  
 PC - 50° 41.78  
 PT - 52° 52.45

Curve PNR\_1  
 PI - 1067.87  
 DELTA - 52° 56' 31" (LT)  
 D - 90° 56' 44"  
 T - 31.57'  
 L - 58.27'  
 R - 63.00'  
 PC - 1036.50  
 PT - 1094.71

Curve PNR\_2  
 PI - 1136.28  
 DELTA - 44° 58' 05" (LT)  
 D - 15° 51' 12"  
 T - 15.31'  
 L - 29.04'  
 R - 37.00'  
 PC - 1120.96  
 PT - 1150.00

Curve C701(311)  
 PI - 8044.71  
 DELTA - 75° 49' 10" (RT)  
 D - 5° 51' 54"  
 T - 760.75'  
 L - 1292.77'  
 R - 976.93'  
 PC - 7283.92  
 PT - 8576.69

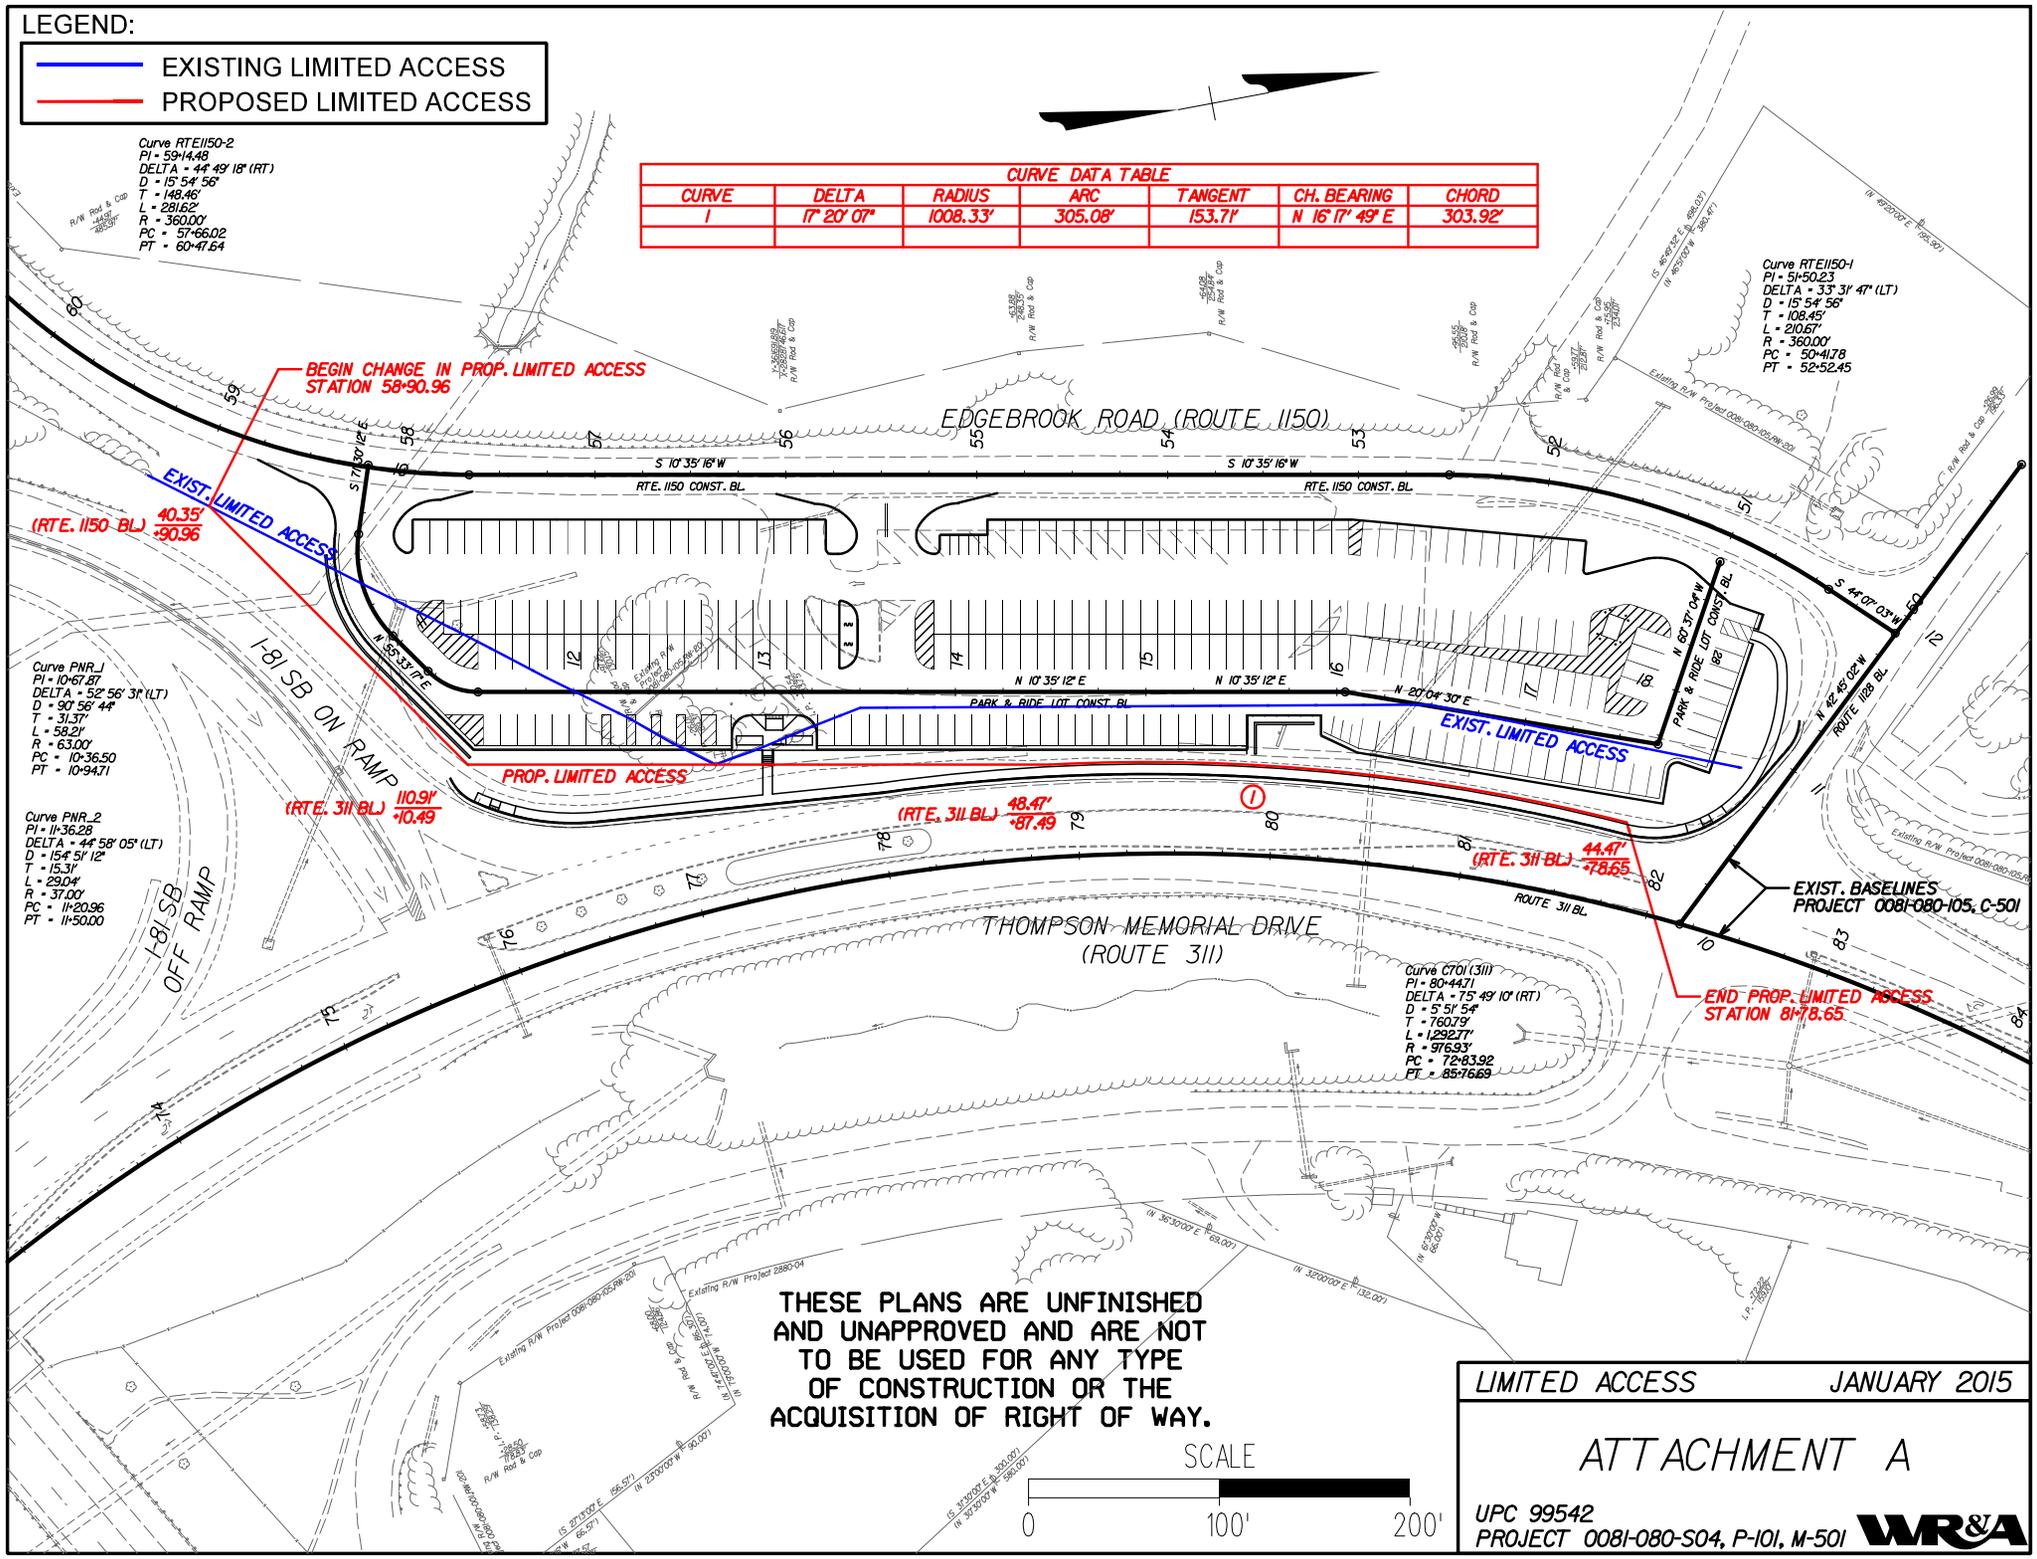

BEGIN CHANGE IN PROP. LIMITED ACCESS  
 STATION 58+90.96

EXIST. LIMITED ACCESS  
 (RTE. 1150-BL) 40.35' - 390.96

PROP. LIMITED ACCESS  
 (RTE. 311-BL) 110.91' - 10.49

(RTE. 311-BL) 48.47' - 87.49

(RTE. 311-BL) 44.47' - 78.65

END PROP. LIMITED ACCESS  
 STATION 81+78.65

THESE PLANS ARE UNFINISHED  
 AND UNAPPROVED AND ARE NOT  
 TO BE USED FOR ANY TYPE  
 OF CONSTRUCTION OR THE  
 ACQUISITION OF RIGHT OF WAY.

SCALE



LIMITED ACCESS JANUARY 2015

ATTACHMENT A

UPC 99542  
 PROJECT 0081-080-S04, P-101, M-501